


AVOID BACKFLOW:
Ensure that greywater connections to WCs are below level of overflow and that the freshwater connection is above the overflow (refer G12 for separation distance)

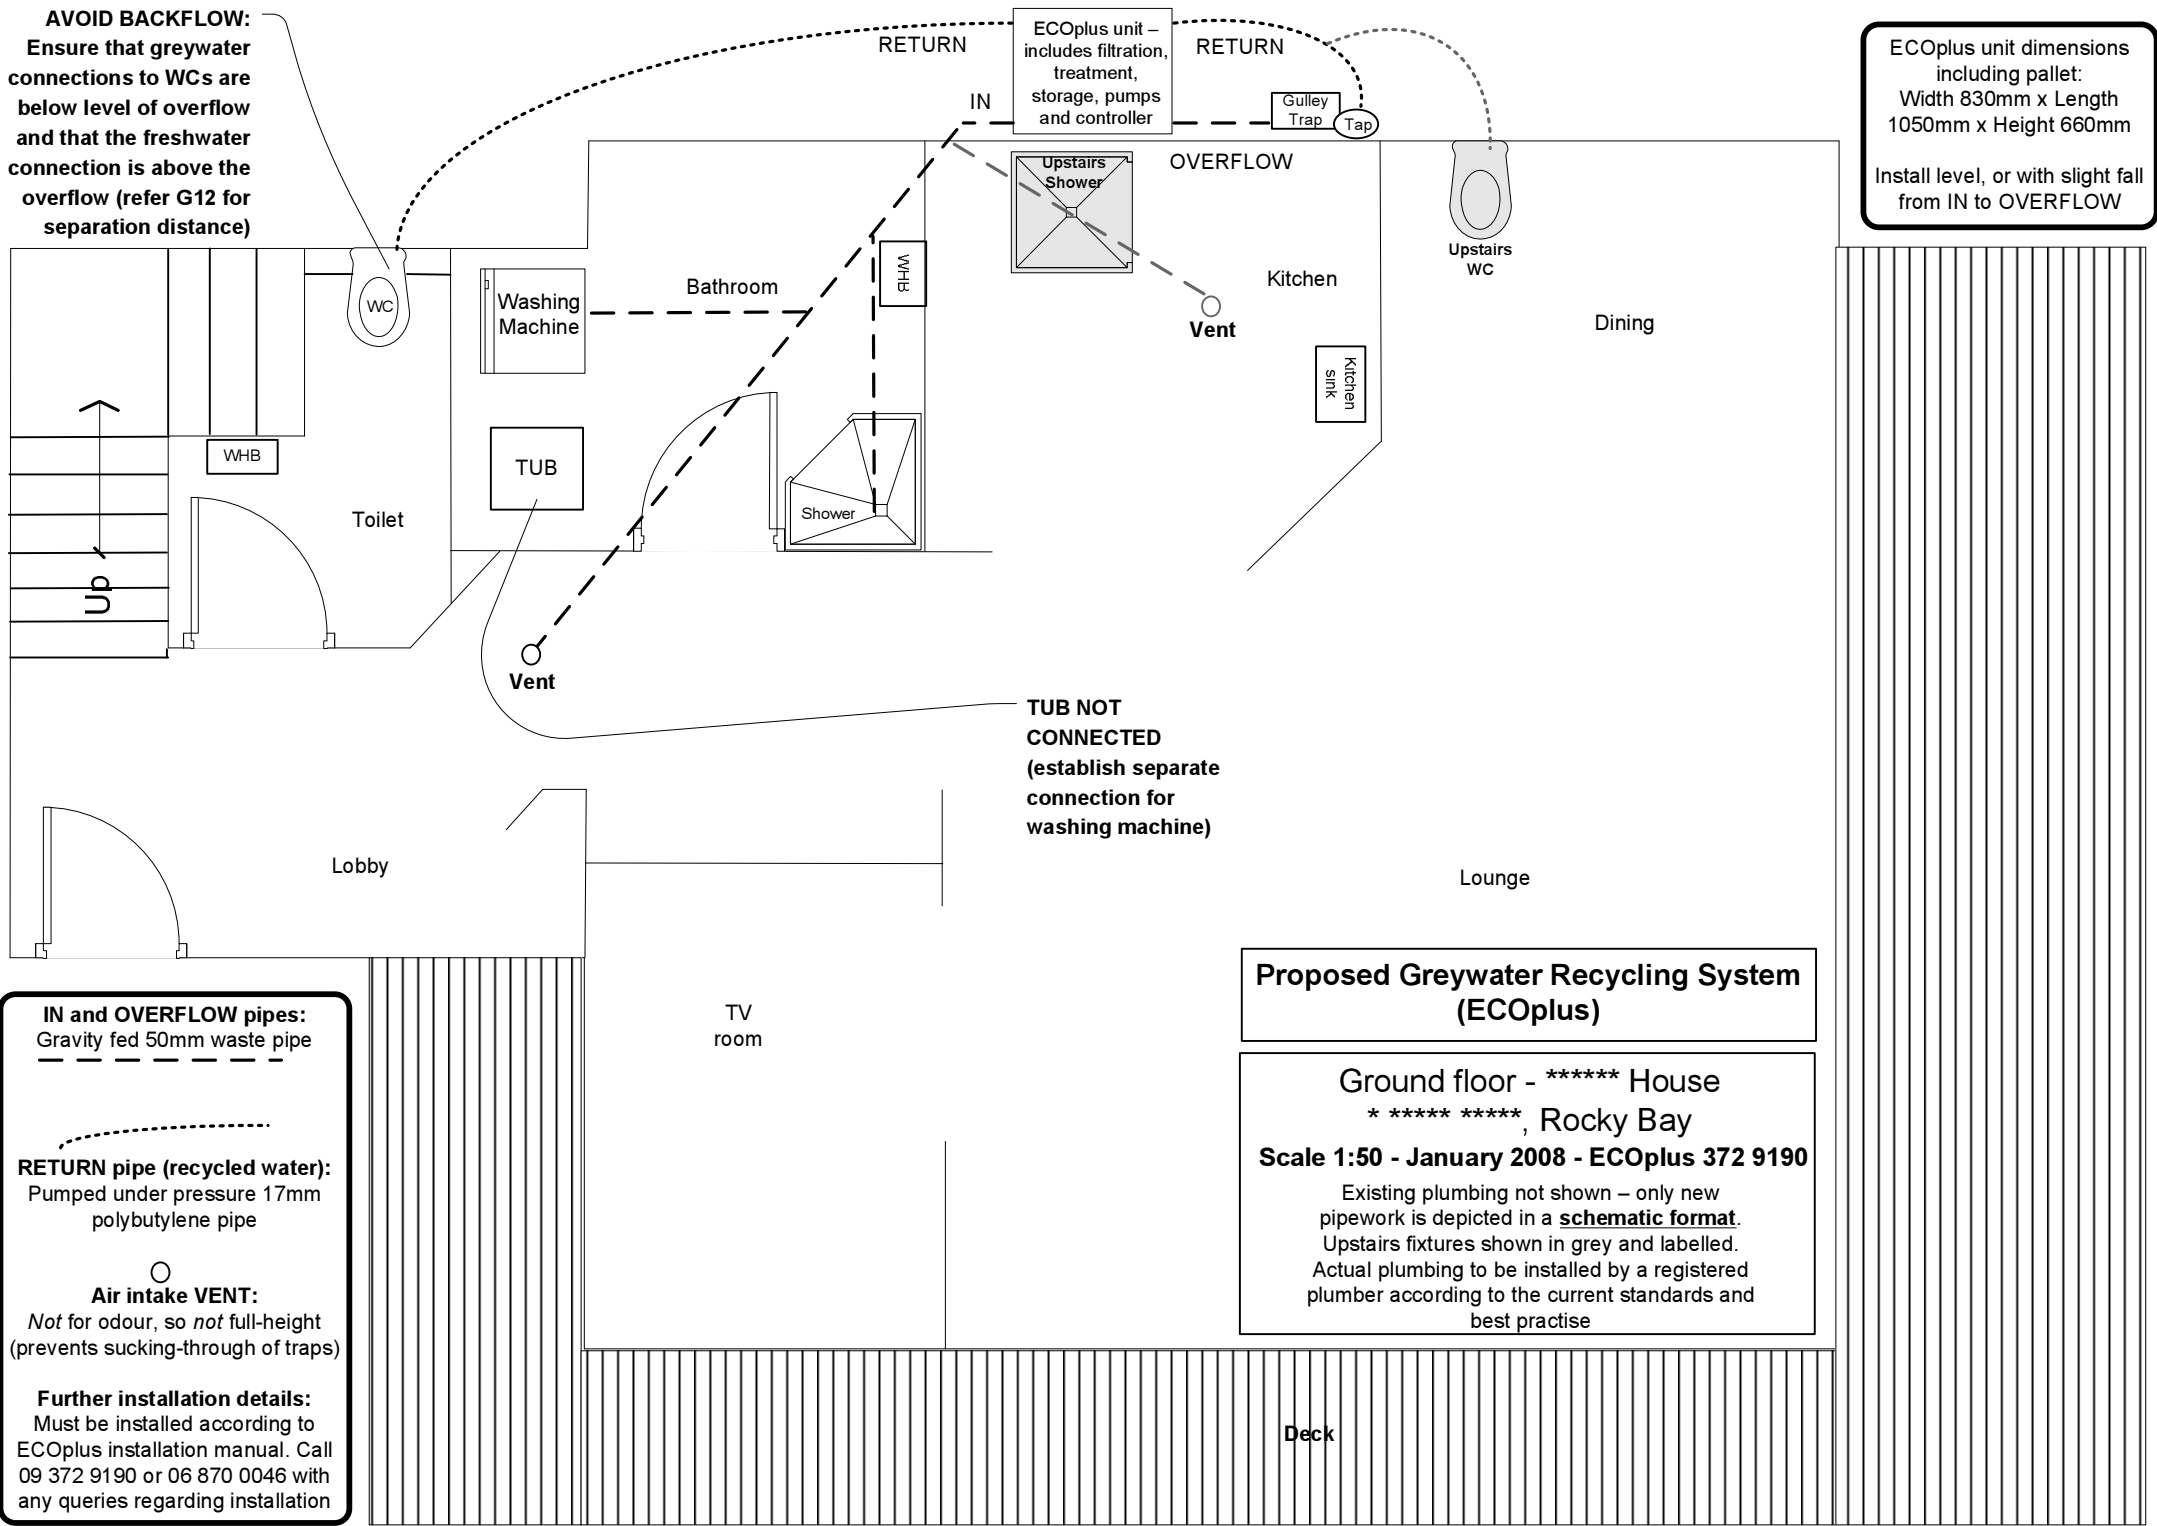

ECOplus unit dimensions including pallet:
Width 830mm x Length 1050mm x Height 660mm
Install level, or with slight fall from IN to OVERFLOW

IN and OVERFLOW pipes:
Gravity fed 50mm waste pipe

RETURN pipe (recycled water):
Pumped under pressure 17mm polybutylene pipe

Air intake VENT:
Not for odour, so *not* full-height (prevents sucking-through of traps)

Further installation details:
Must be installed according to ECOplus installation manual. Call 09 372 9190 or 06 870 0046 with any queries regarding installation

TUB NOT CONNECTED
(establish separate connection for washing machine)

Proposed Greywater Recycling System (ECOplus)

Ground floor - ***** House
* ***** *, Rocky Bay
Scale 1:50 - January 2008 - ECOplus 372 9190

Existing plumbing not shown – only new pipework is depicted in a **schematic format**.
Upstairs fixtures shown in grey and labelled.
Actual plumbing to be installed by a registered plumber according to the current standards and best practise

Deck